


SECTION LOOKING NORTH



PROJECT				
AGRODOME				
LOCATION				
CROSS SECTIONS				
DRAWN BY	APPROVED	DATE	SCALE	SHEET
A.D.	H.L.	1973	1/16"=1'	3 OF 4

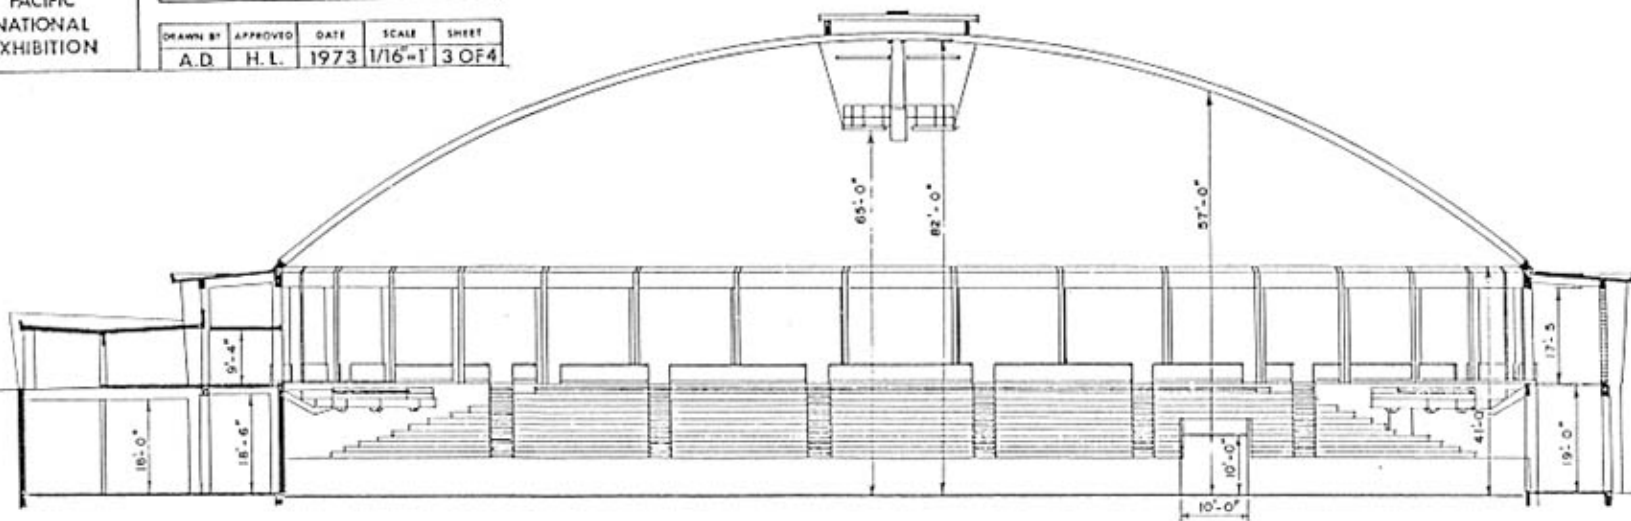

SECTION LOOKING WEST



PROJECT
AGRODOME
LOCATION